


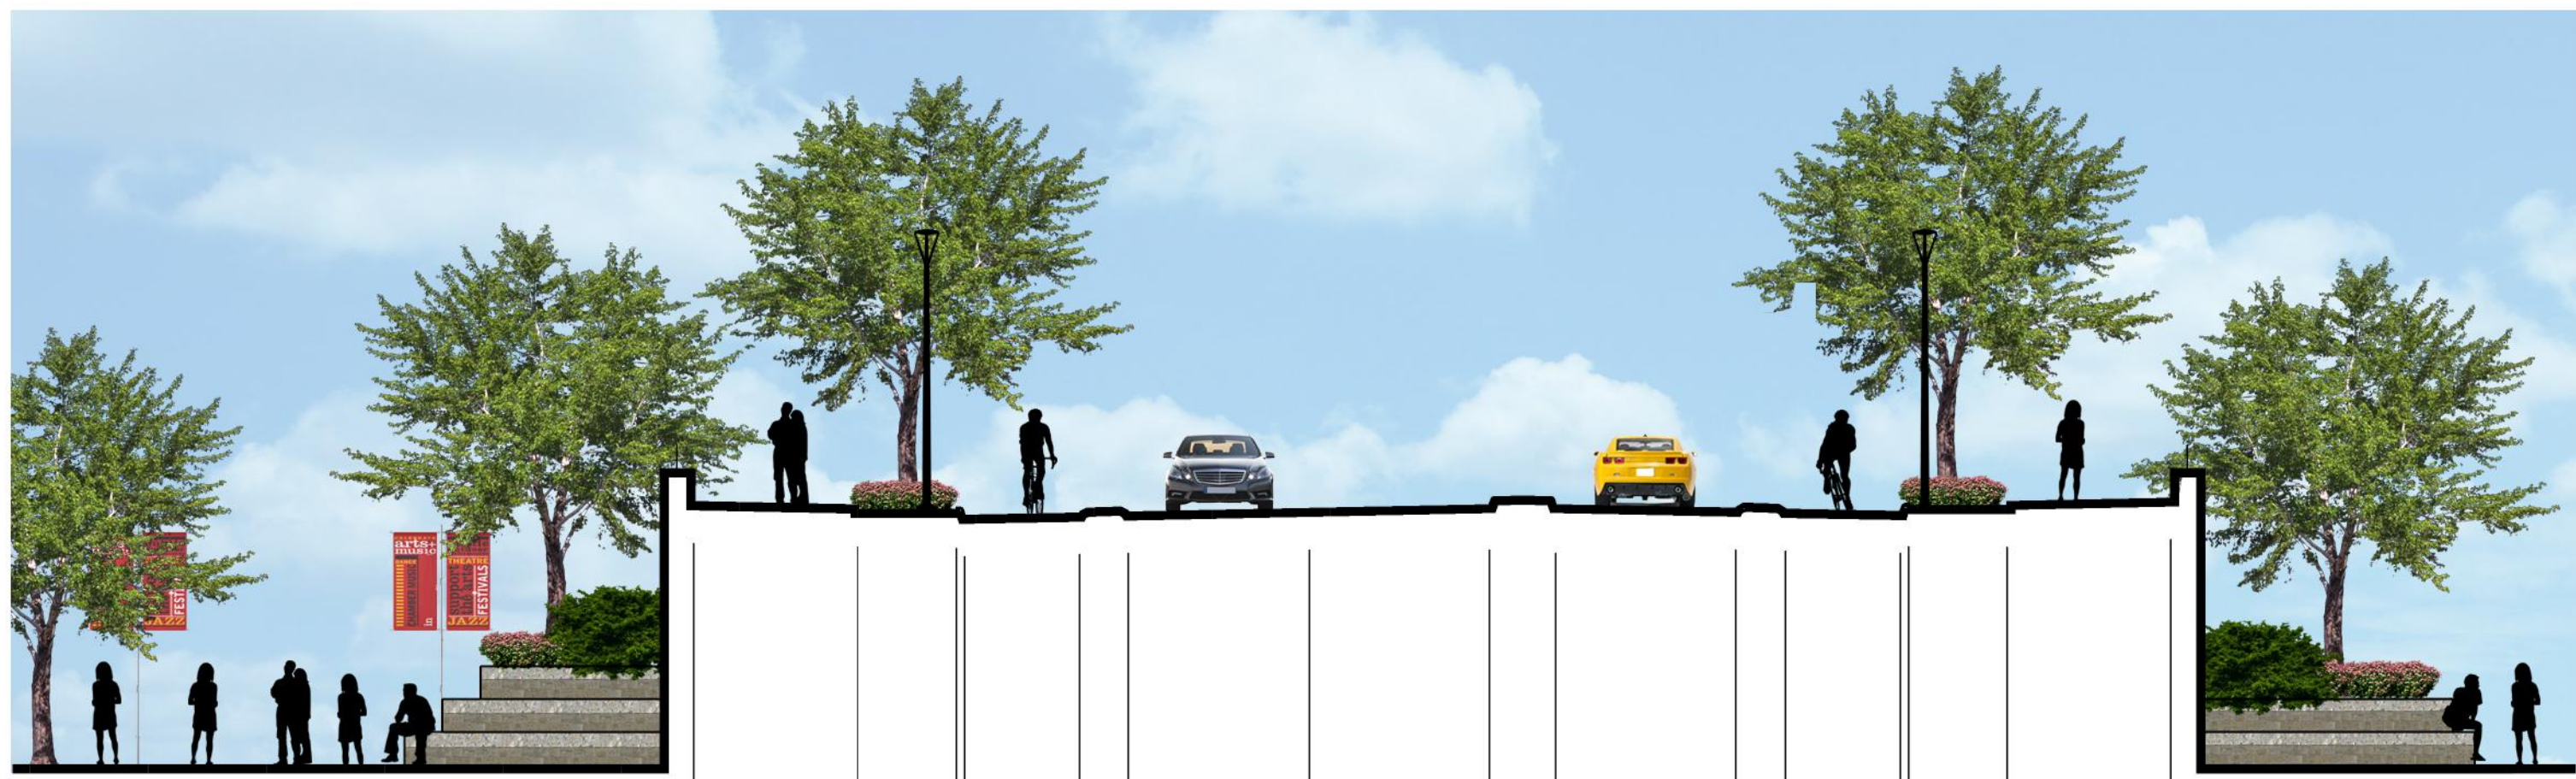

A SECTION A-A

SCALE: 1"=10'-0"



B SECTION B-B

SCALE: 1"=10'-0"

PARKING TABULATIONS

EXISTING		PROPOSED	
Surface Lot	54	Surface Lot	16
South Street	4	South Street	11
Avon Street	45	Avon Street	34
TOTAL	103	East Side	12
		TOTAL	73
Dedicated Railroad Parking		10	Dedicated Railroad Parking
Total Less Dedicated Railroad		93 spaces	Total Less Dedicated Railroad
Parking			Parking
			63 spaces