




EXISTING		PROPOSED	
Surface Lot	54	Surface Lot	16
South Street	4	South Street	11
Avon Street	45	Avon Street	34
TOTAL	103	East Side	12
		TOTAL	73

Dedicated Railroad Parking	10	Dedicated Railroad Parking	10
Total Less Dedicated Railroad Parking	93 spaces	Total Less Dedicated Railroad Parking	63 spaces

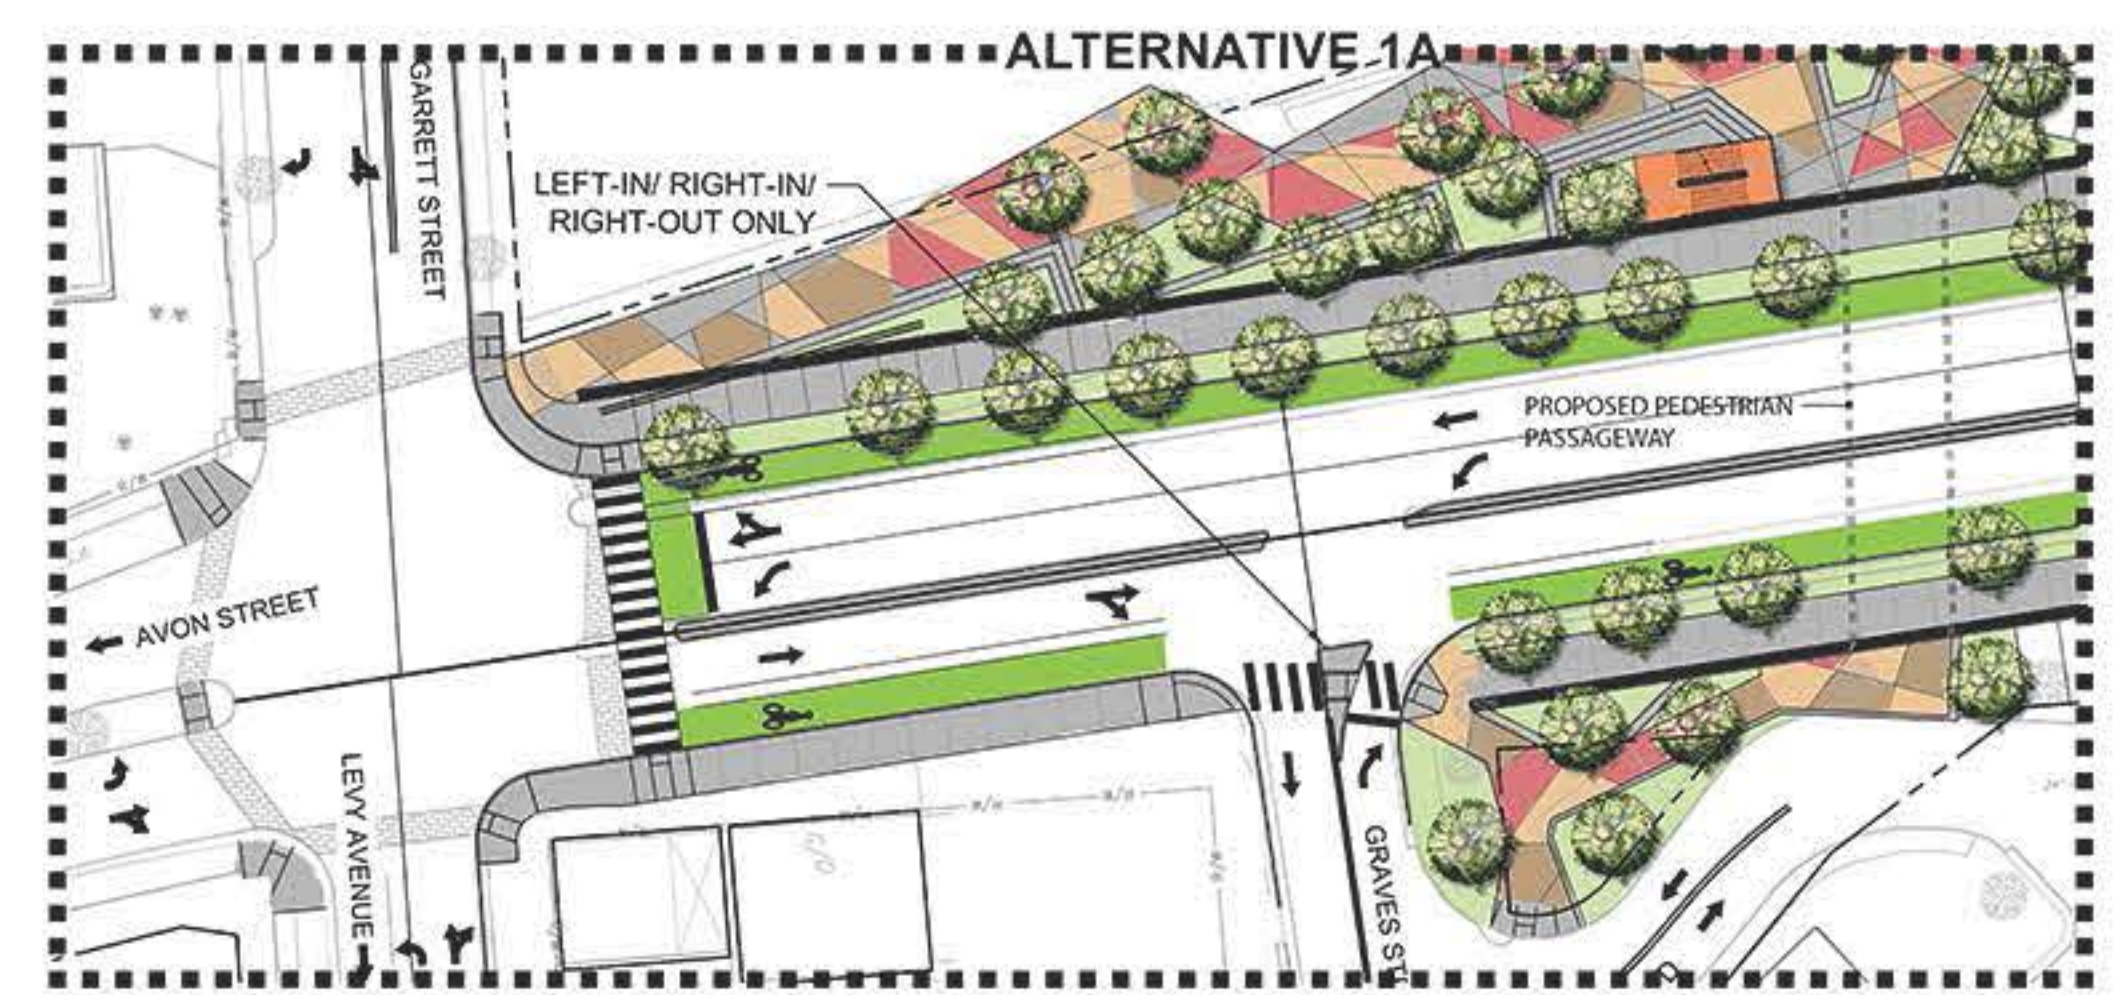

Kimley»Horn

 Alternative 1

 Recommended Concept