




Roadway Sections

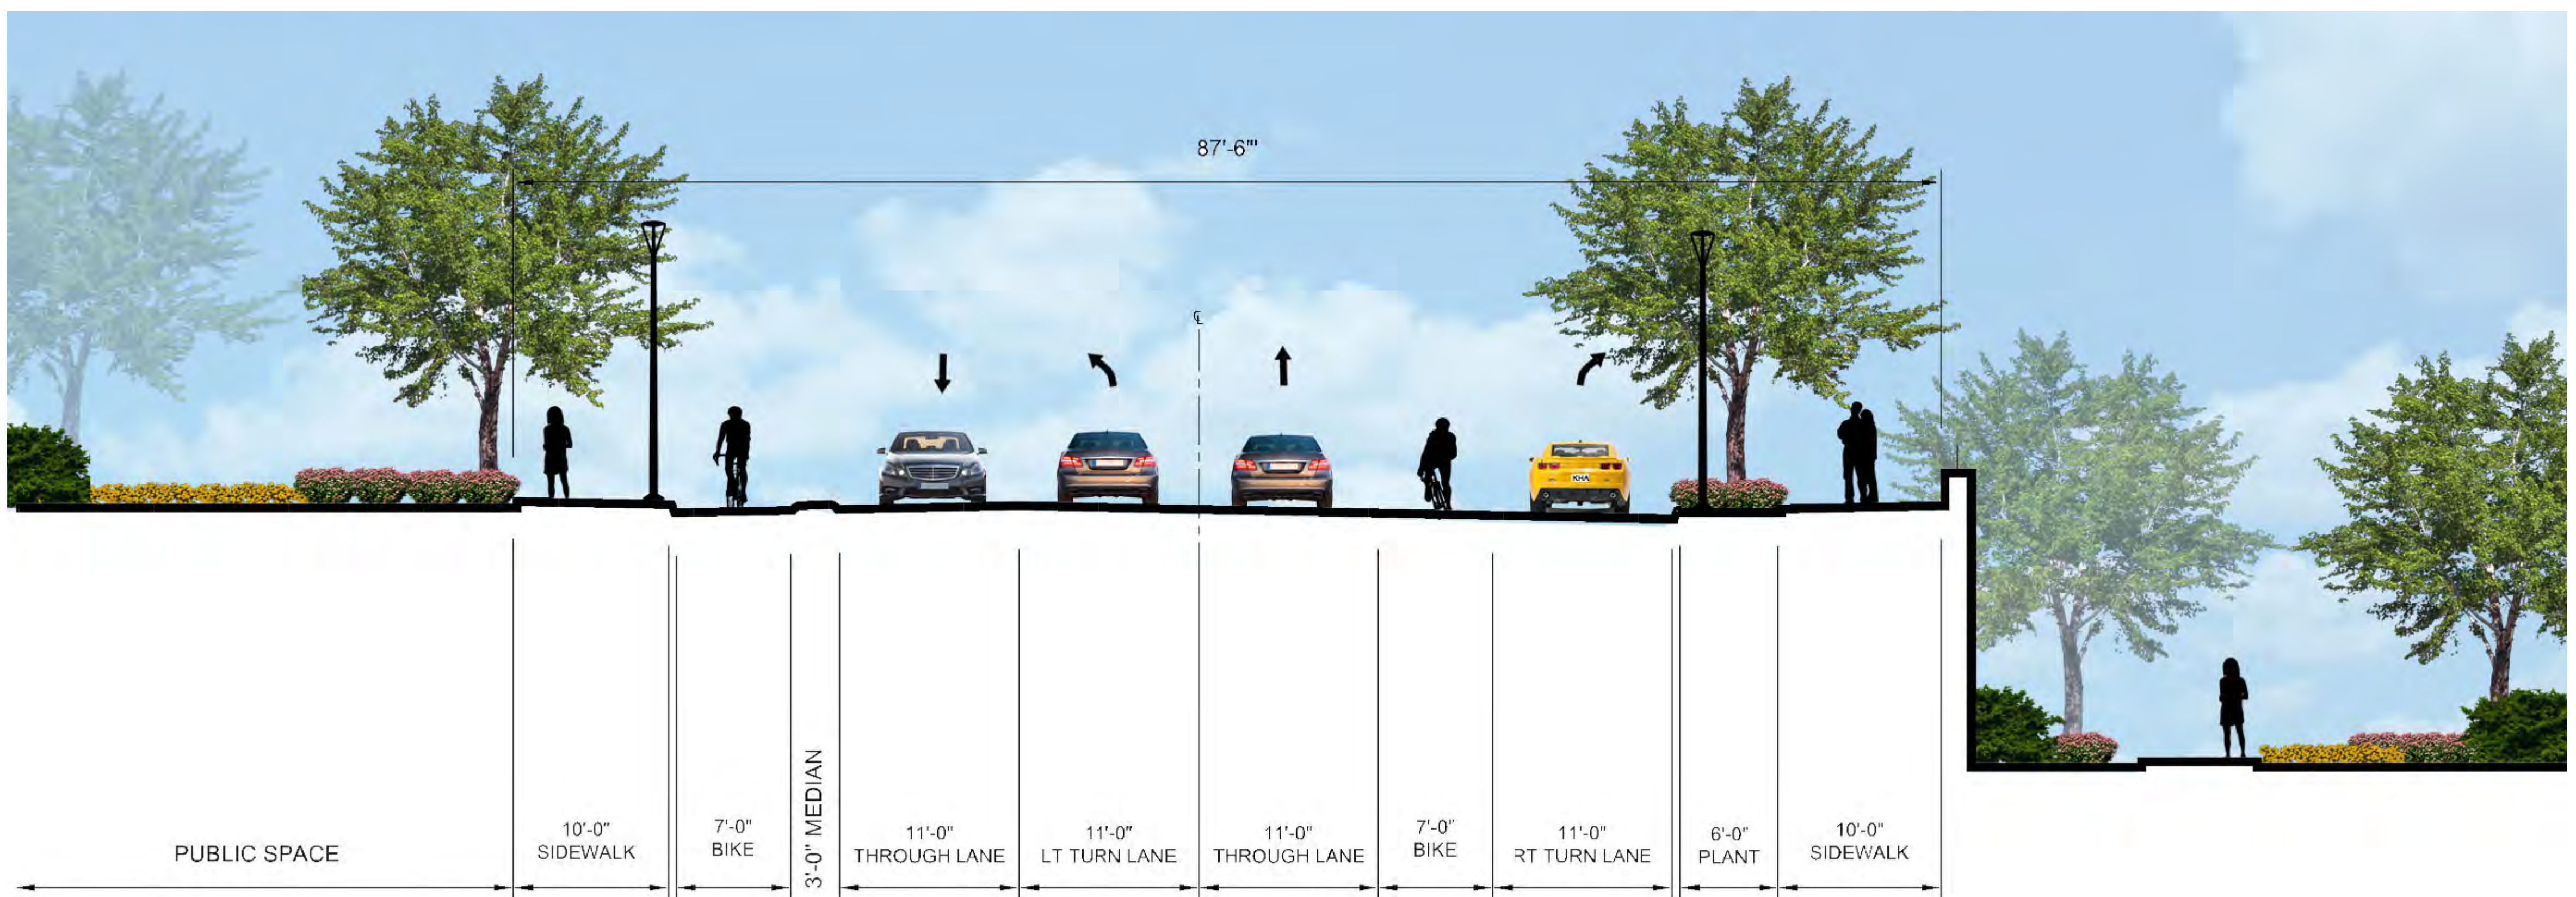


North of Bridge: Looking North on 9th St.

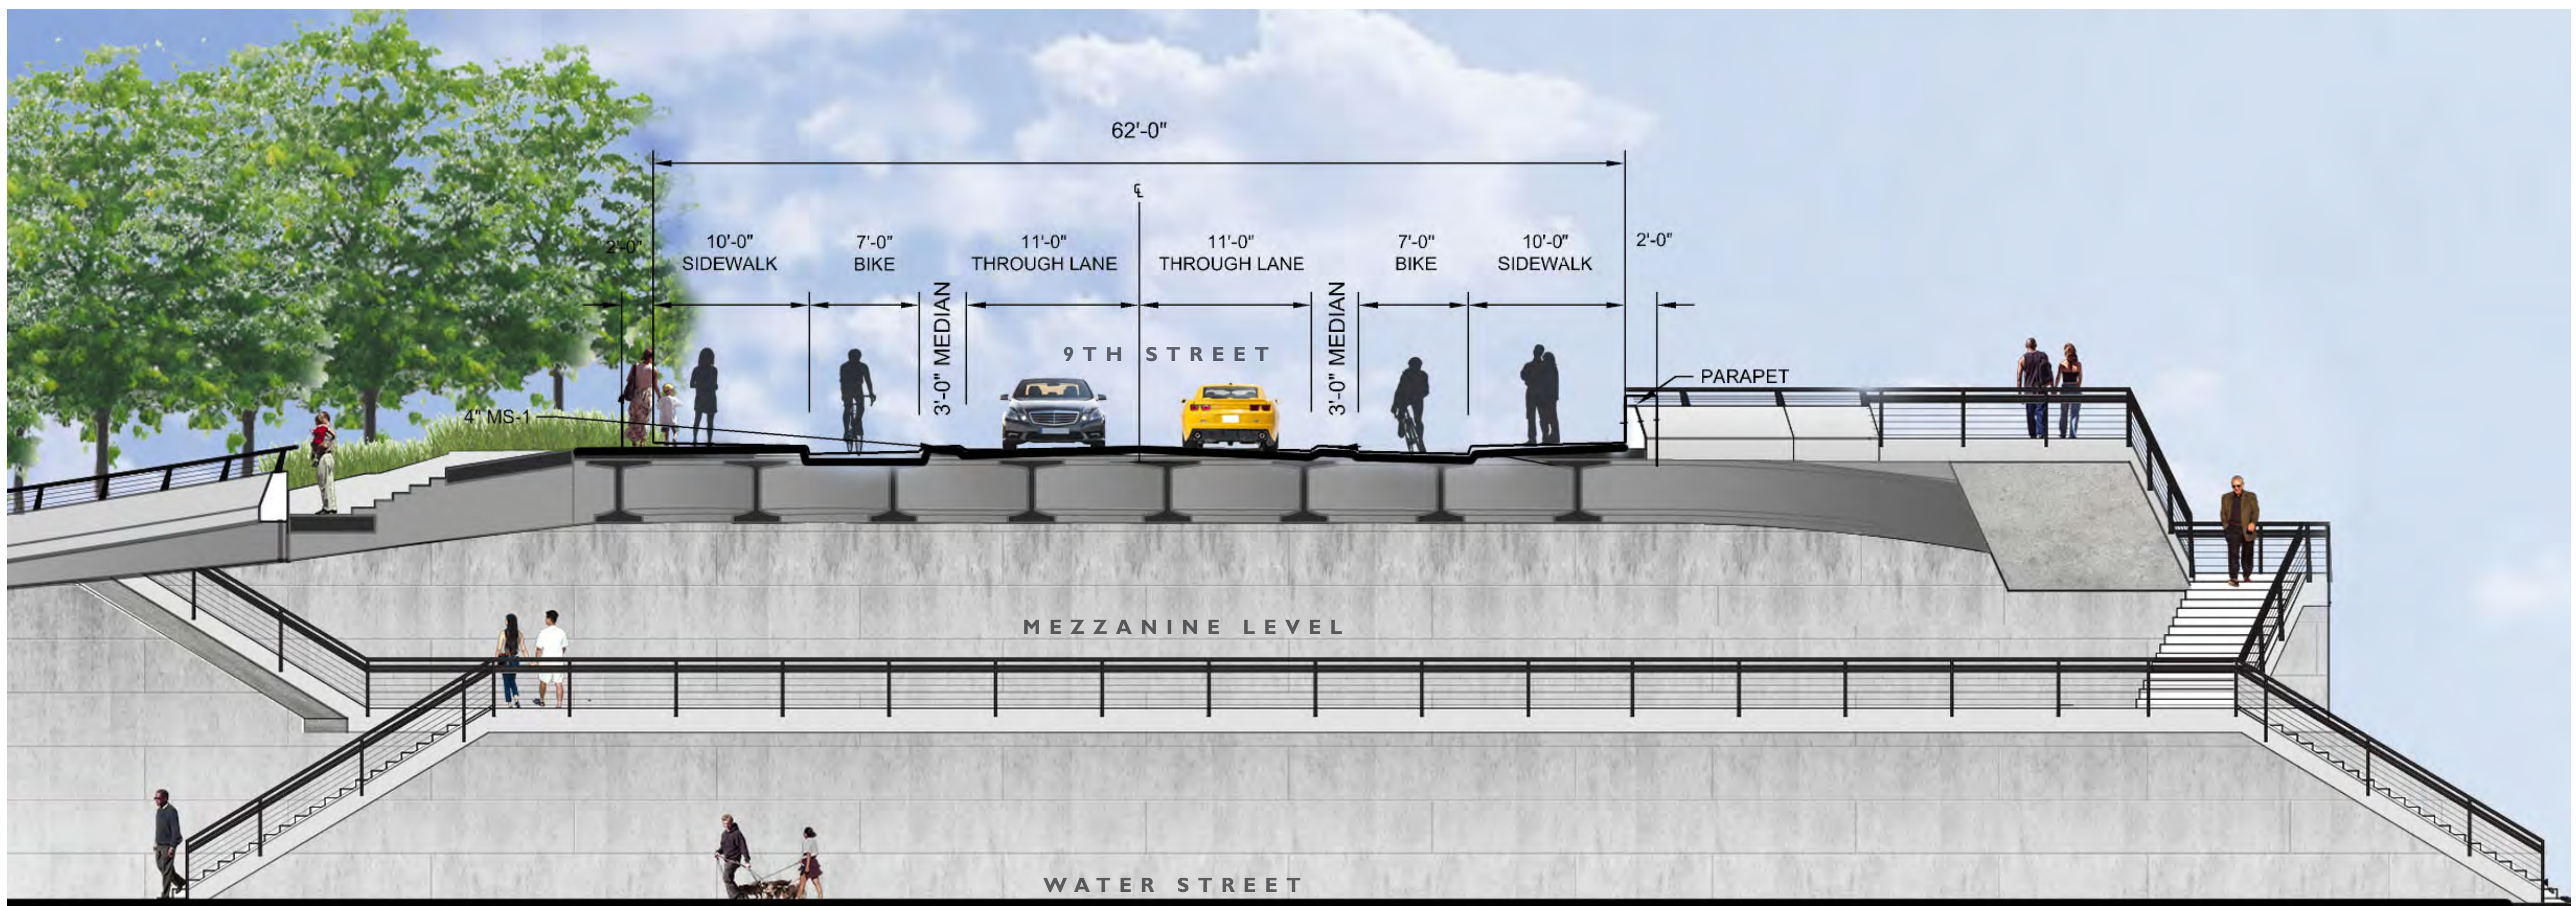

North of Bridge: Looking North at Water Street (at Mezzanine)

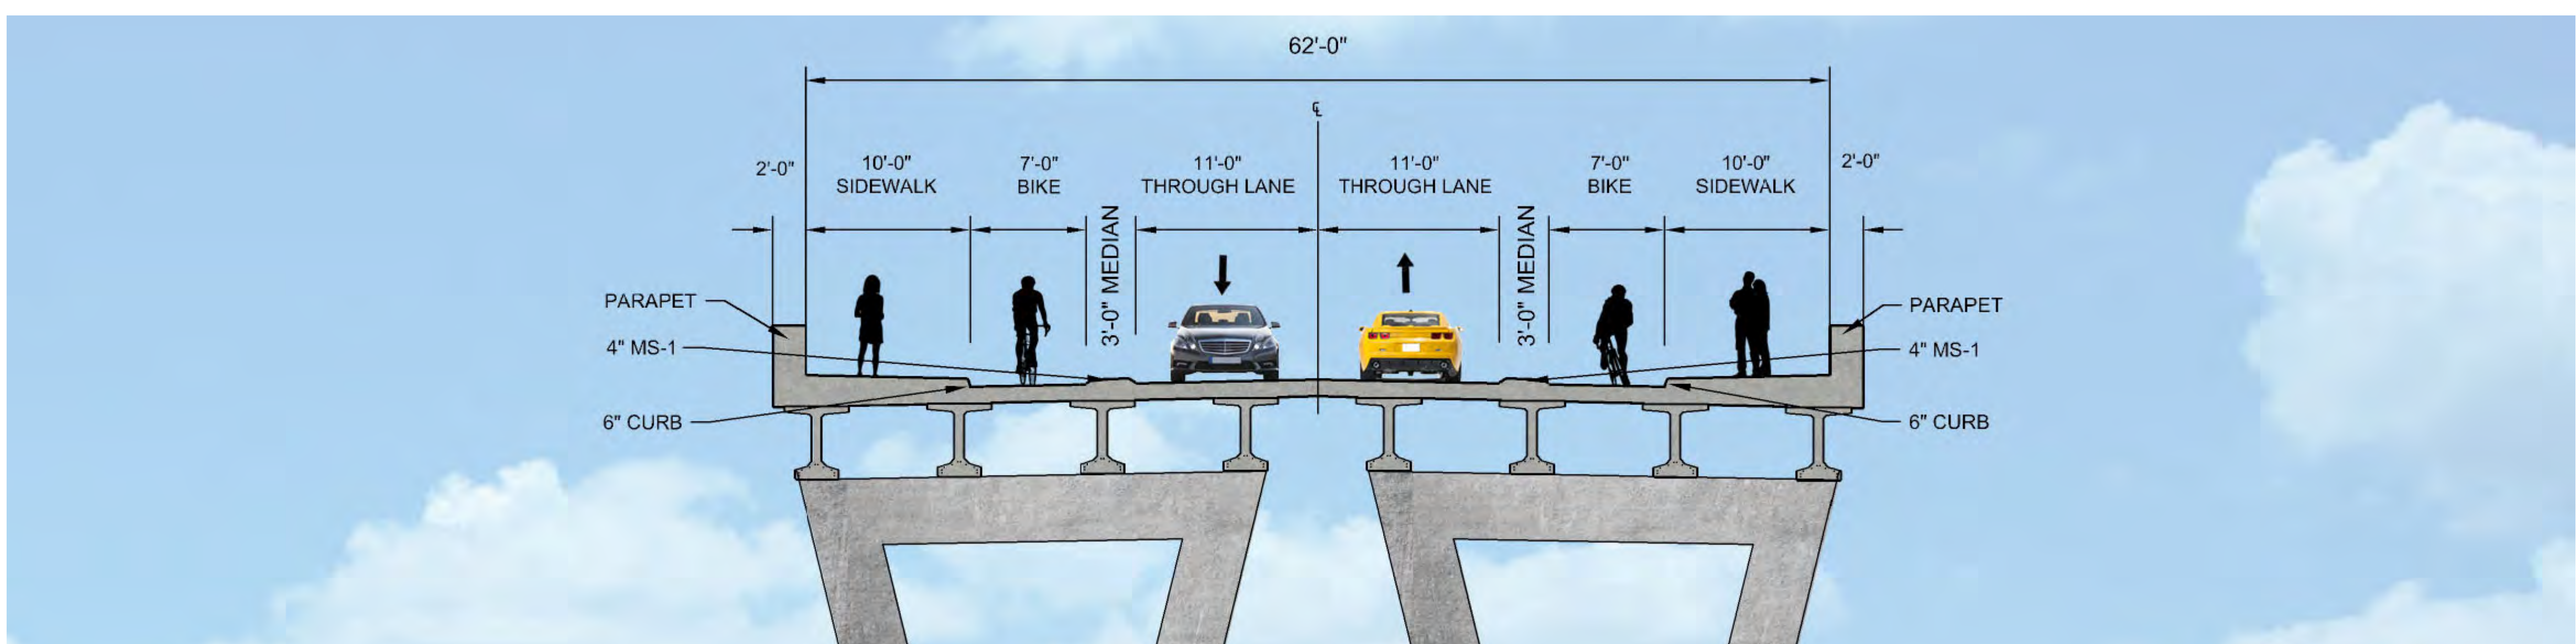

On Bridge: Looking North on 9th St.

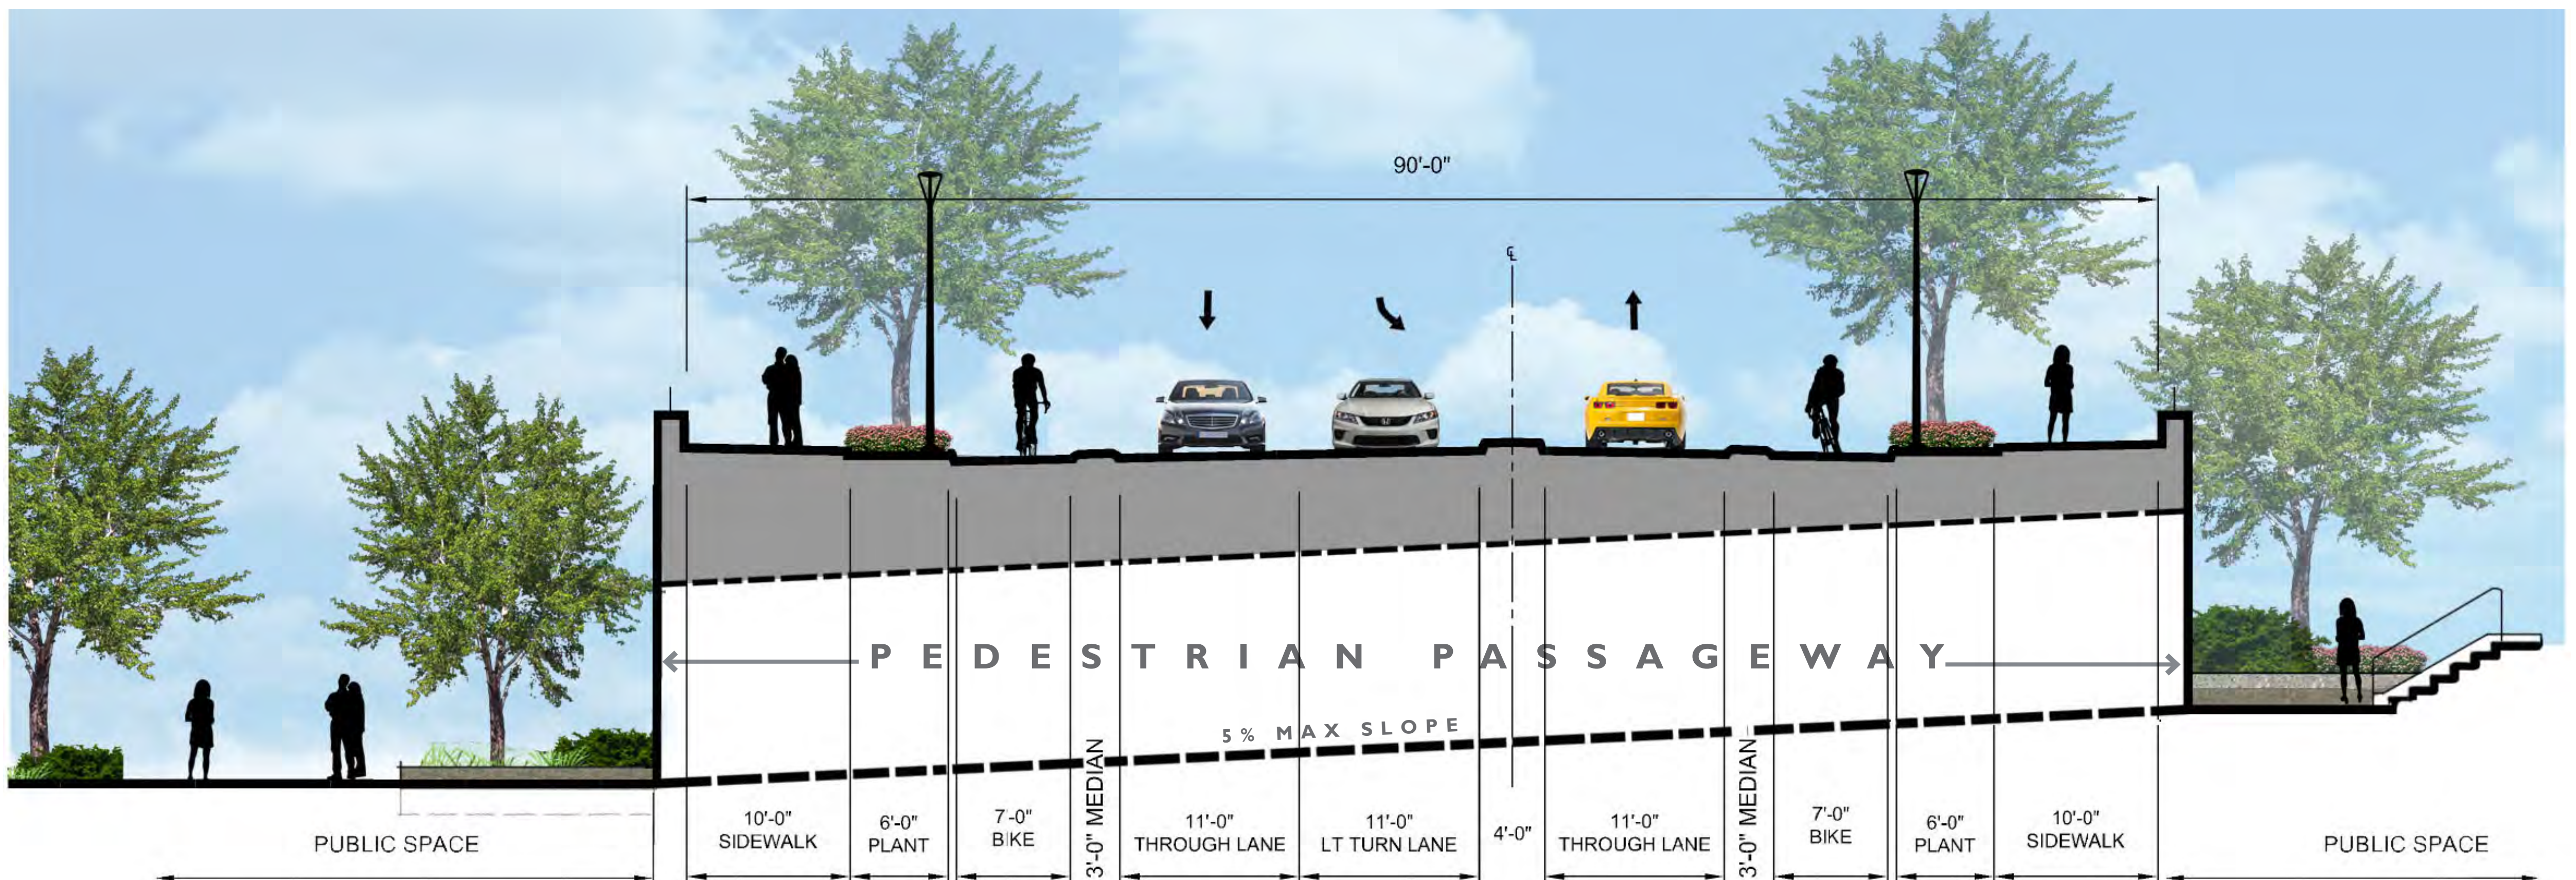

South of Bridge: Looking North on 9th St. from Graves St. (Pedestrian Passage Way @ Station 14+00)

NOTE:
 Railroad fencing on the bridge over the railroad tracks may be required. Fencing will only be included if required by the railroad for any permits or easements. Requirements for railroad fencing will be determined during final design.